



ENGINEERING & OPERATIONS DEPARTMENT

PO Box 1110, Tampa, FL 33601-1110
813-635-5400 | Fax: (813) 272-5811

TRANSPORTATION DESIGN BULLETIN 21-09

DATE: January 11, 2021

TO: County Director of Capital Programs Department,
County Manager of Construction Services,
Division Director of Transportation Maintenance,
County Project Managers and Project Engineers of Record

FROM: County Engineer,
County Director of Engineering & Operations Department,
County Director of Technical Services Division,
County Manager of Transportation Services Section

COPIES: County Director of Geospatial & Land Acquisition Services Department

SUBJECT: **ROUNABOUT TRUCK APRON DESIGN**

This bulletin establishes Hillsborough County design criteria for the truck aprons.

REQUIREMENTS

Roundabout truck aprons are to be designed as shown in Index TAD-001, attached as Pages 3 and 4.

BACKGROUND

Roundabouts throughout Hillsborough County have historically been constructed without a standardized truck apron. This has led to varying aesthetic and functional differences for roundabouts throughout the County which creates an unfamiliarity for the driving public. As roundabout construction becomes more prevalent throughout the County and more noticeable to the traveling public, it has become the County preference to standardize elements of the roundabout design. This will maintain a consistent look and feel to aid in driver familiarity and comfort while maintaining a safe and consistent aesthetically appealing design.

IMPLEMENTATION

Effective Immediately.

**BOARD OF COUNTY
COMMISSIONERS**

Harry Cohen
Ken Hagan
Pat Kemp
Gwendolyn "Gwen" Myers
Kimberly Overman
Mariella Smith
Stacy R. White

**COUNTY
ADMINISTRATOR**

Bonnie M. Wise

COUNTY ATTORNEY

Christine M. Beck

INTERNAL AUDITOR

Peggy Caskey

**PUBLIC WORKS
ADMINISTRATOR**

John W. Lyons

CONTACT

Please use the email link below to address any questions or comments in reference to this Design Bulletin:


[PW-Standards_Inquiry](#)

Recommended / Date:

Approved / Effective Date:

Leland Dicus, Professional Engineer
Technical Services Division Director


Michael J. Williams, Professional Engineer
County Engineer

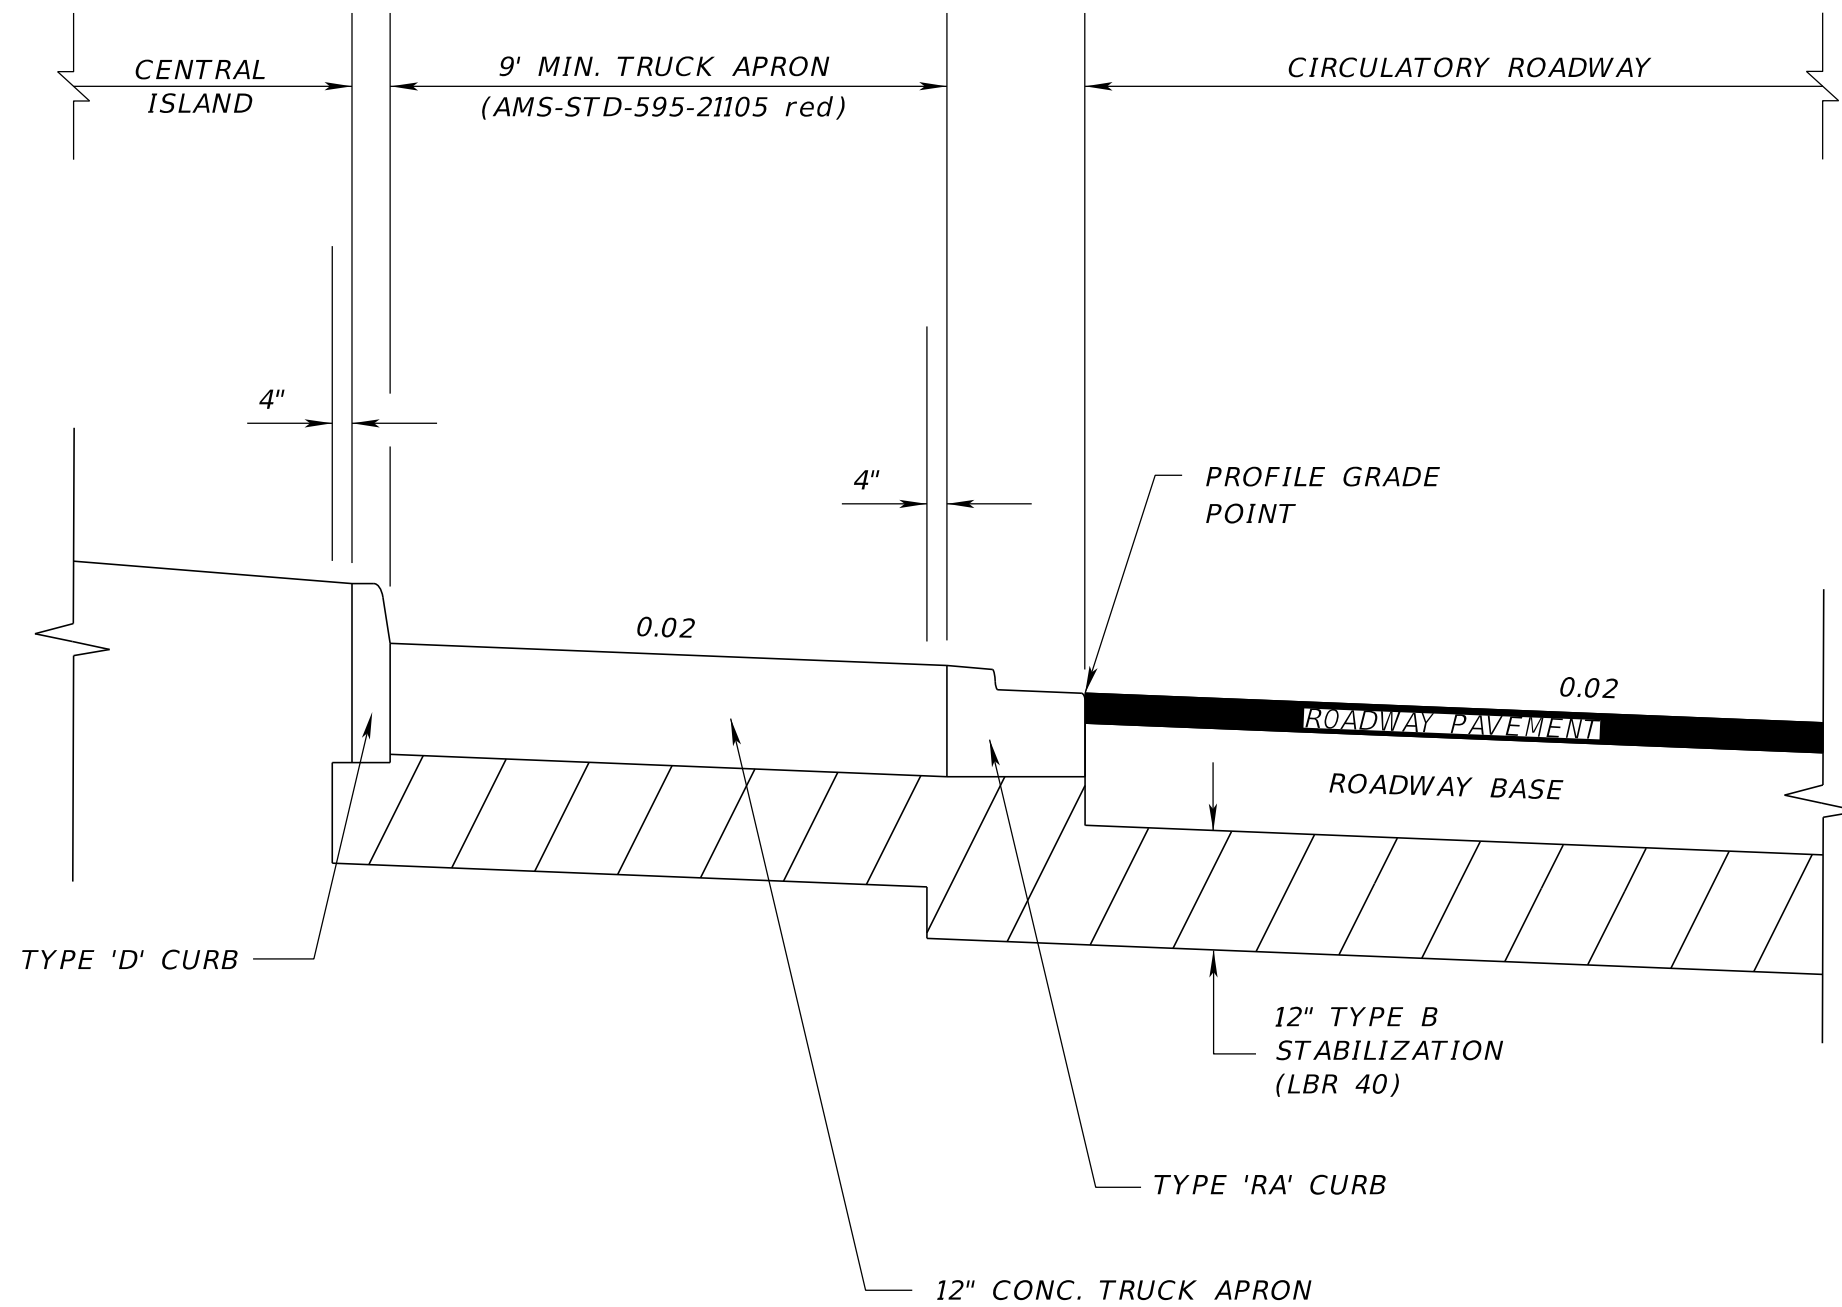

NOTES:

1. THE STANDARD TRUCK APRON PAVEMENT IS 12" CONCRETE
2. USE OF ARCHITECTURAL BRICK PAVERS ARE TO BE APPROVED BY HILLSBOROUGH COUNTY

LAST REVISION	REVISION	DESCRIPTION	ORIGINAL SIGNED AND SEALED DOCUMENTS ARE RETAINED IN THE HILLSBOROUGH COUNTY ARCHIVE FILES	 Hillsborough County Florida <small>EST. 1834</small>	CONCRETE PAVEMENT TRUCK APRON DETAIL	INDEX TAD-001	SHEET 1 of 2
------------------	----------	-------------	--	--	---	------------------	-----------------

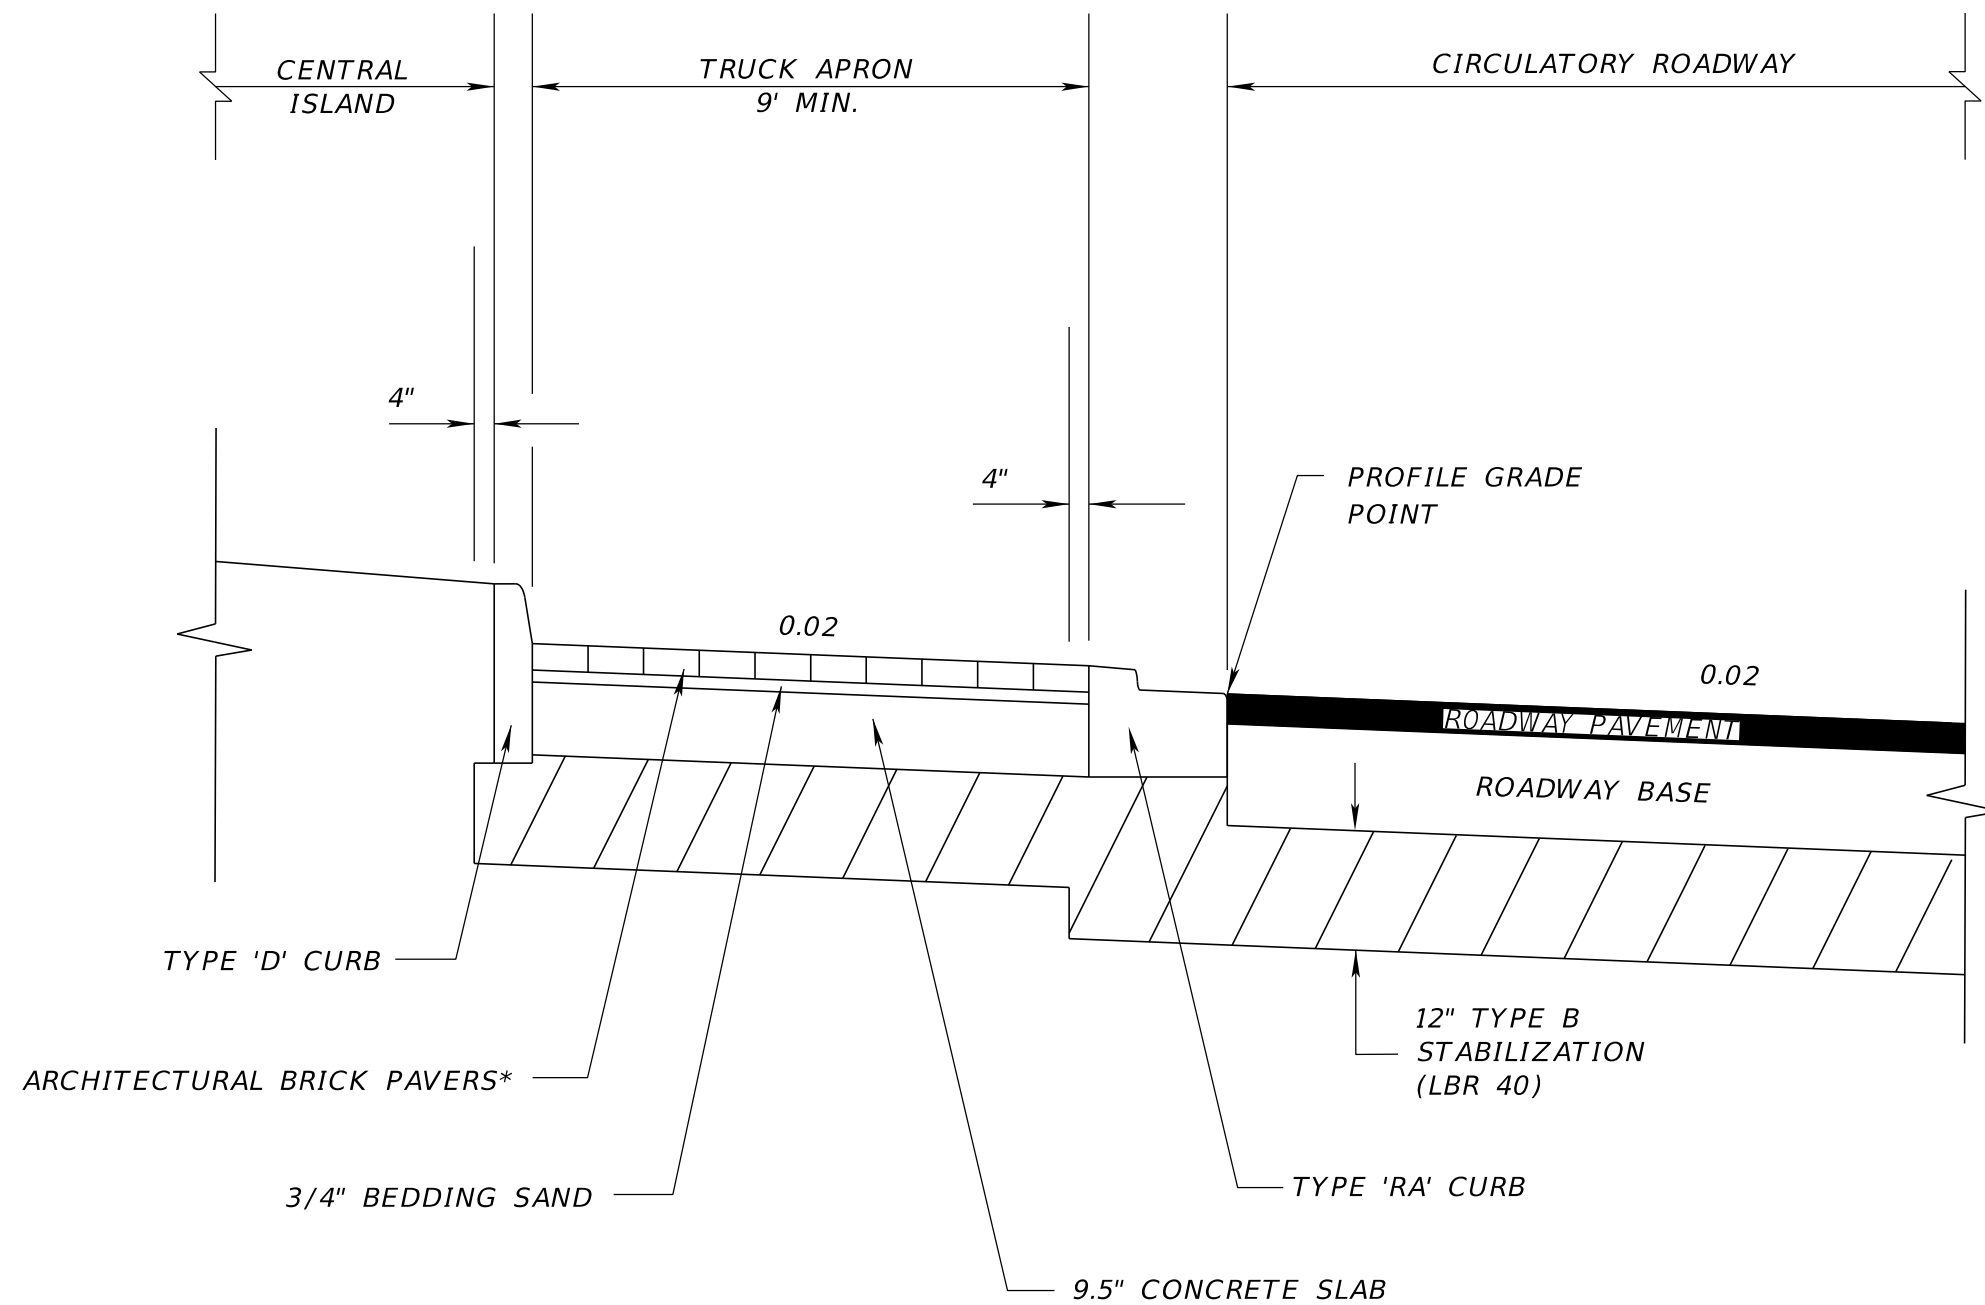

*SEE FDOT SPECIFICATION SECTION 526 ARCHITECTURAL PAVERS

LAST REVISION	DESCRIPTION	ORIGINAL SIGNED AND SEALED DOCUMENTS ARE RETAINED IN THE HILLSBOROUGH COUNTY ARCHIVE FILES	 Hillsborough County Florida <small>EST. 1854</small>	BRICK PAVEMENT TRUCK APRON DETAIL	INDEX TAD-001	SHEET 2 of 2
---------------	-------------	--	--	--	------------------	-----------------